


1
ID1

SITE PLAN
Scale: NTS.

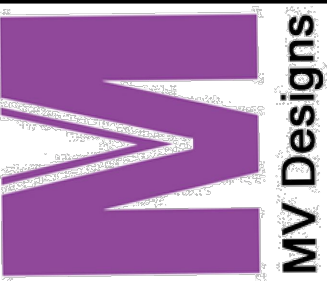


PROJECT: DAIN CITY SCHOOL	
PROJECT ADDRESS: .	
CLIENT:	DISTRICT SCHOOL OF NIAGARA
DRAWING:	SITE PLAN OPTIONS

DRAWN BY:	MICHELLE DEJONG
DATE:	JULY 4, 2024
SCALE:	AS SHOWN
PROJECT NO. :	24.40
DO NOT SCALE DRAWINGS. REPORT ALL DISCREPANCIES TO THE DESIGNER BEFORE PROCEEDING.	

SHEET NO:

ID1

REV. A

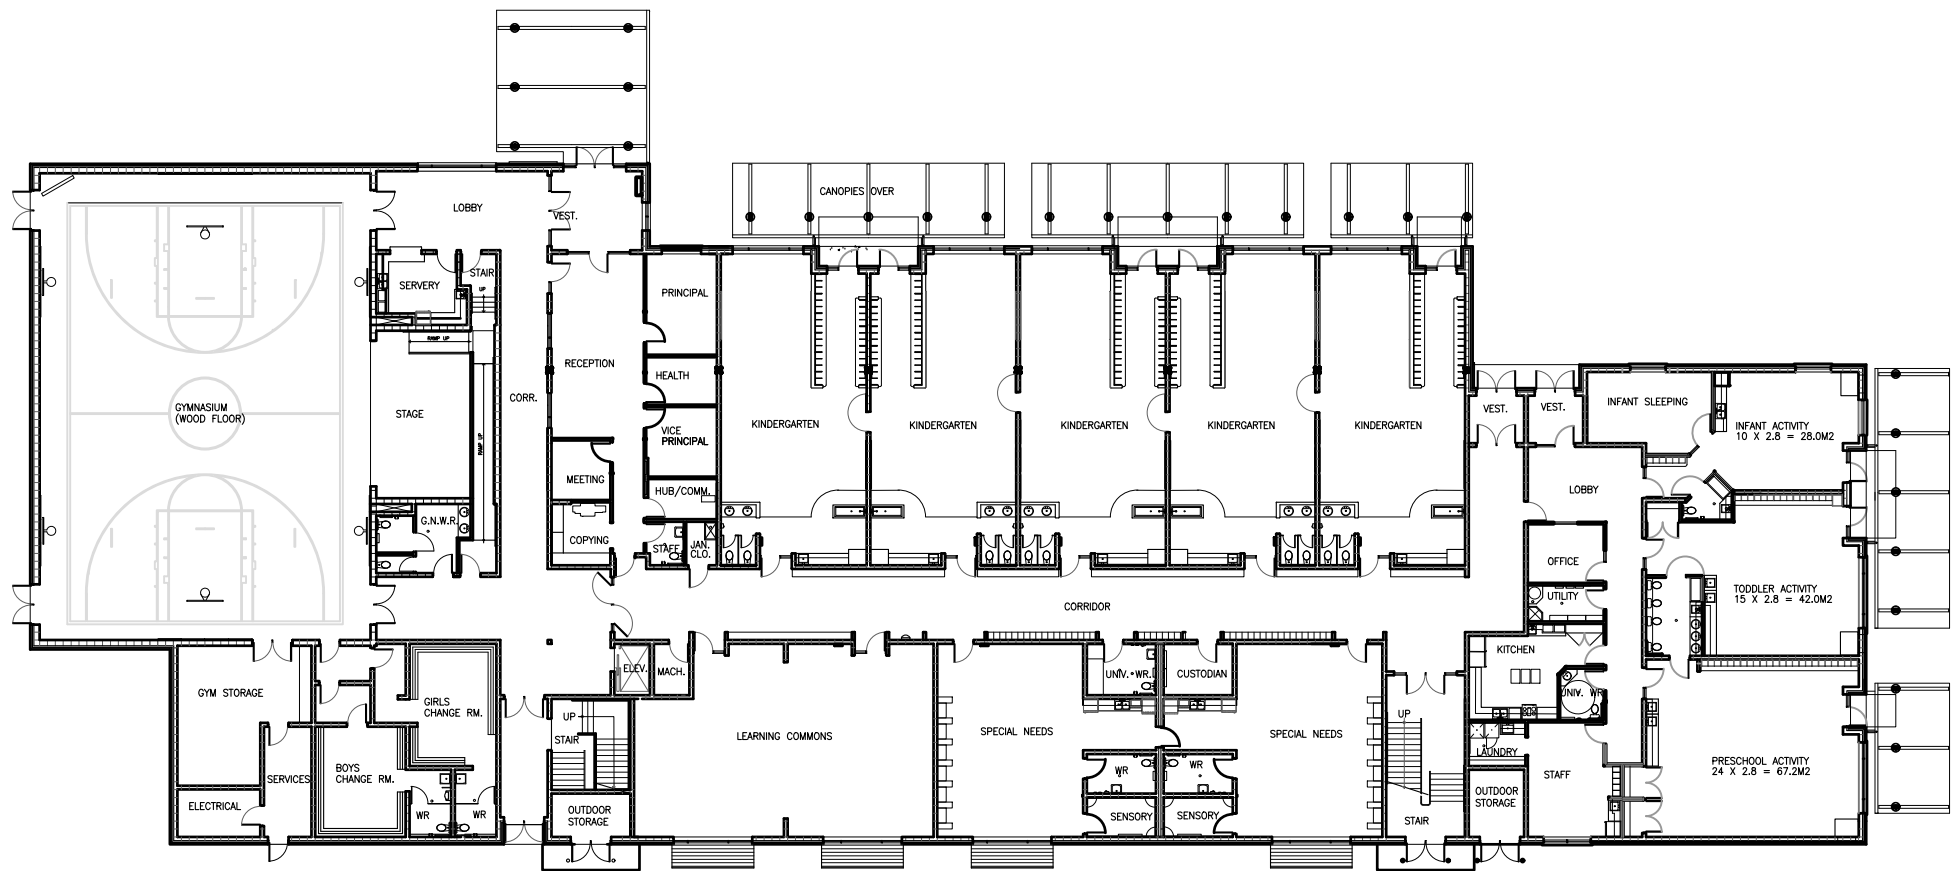

1
ID2

GROUND FLOOR PLAN
Scale: 1/32" = 1'-0"




PROJECT: DAIN CITY SCHOOL		PROJECT ADDRESS: DISTRICT SCHOOL OF NIAGARA	
DRAWN BY: MICHELLE DEJONG	DATE: JULY 4, 2024	SCALE: AS SHOWN	PROJECT NO.: 24.40
DO NOT SCALE DRAWINGS. REPORT ALL DISCREPANCIES TO THE DESIGNER BEFORE PROCEEDING.			

SHEET NO:


ID2

REV. A


FLOOR PLAN

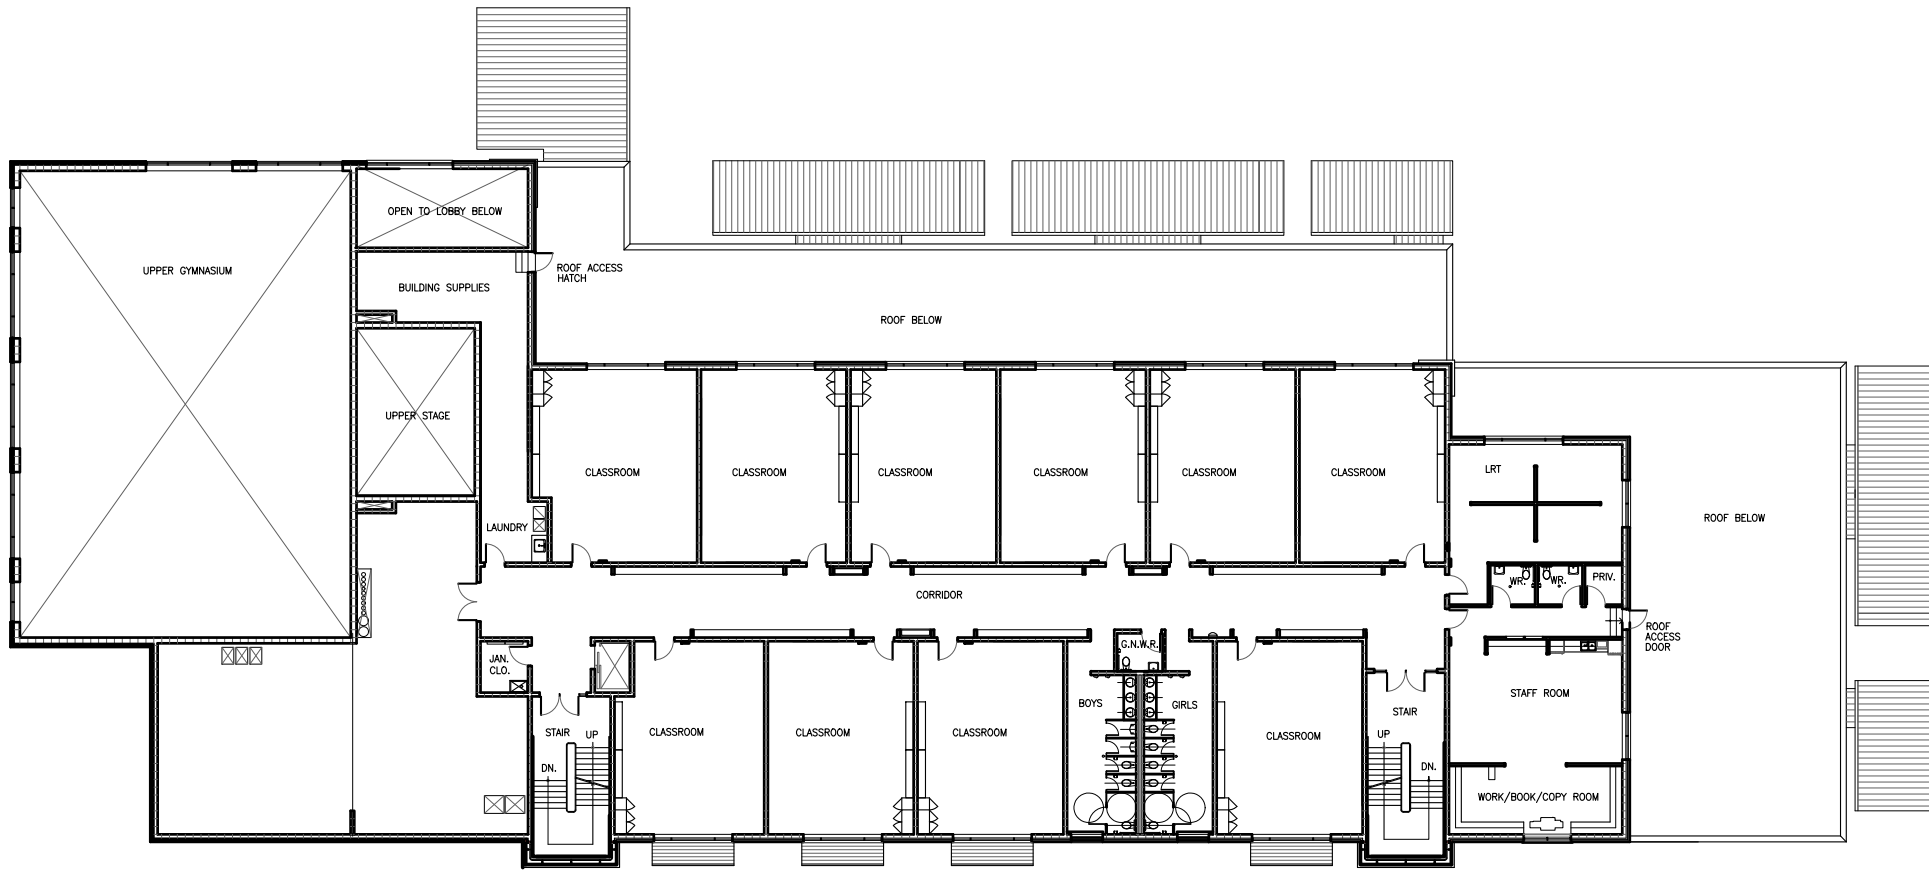

1 SECOND FLOOR PLAN
ID3 Scale: 1/32" = 1'-0"

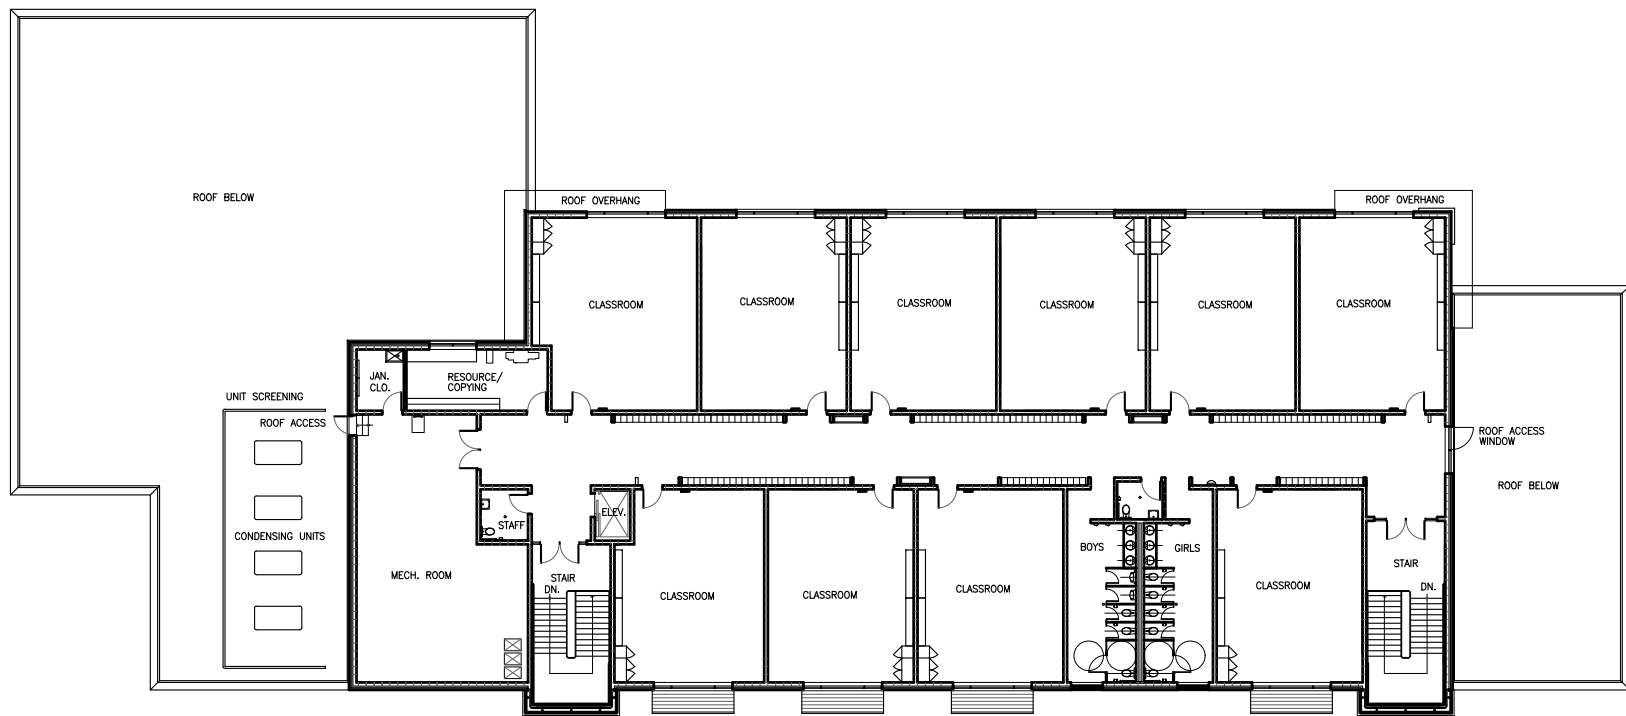

2 THIRD FLOOR PLAN
ID3 Scale: 1/32" = 1'-0"

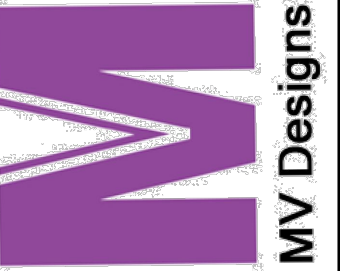

PROJECT: DAIN CITY SCHOOL

PROJECT ADDRESS: DISTRICT SCHOOL OF NIAGARA

CLIENT: DRAWING: FLOOR PLANS

DRAWN BY: MICHELLE DEJONG

DATE: JULY 4, 2024

SCALE: AS SHOWN

PROJECT NO : 24.40

DO NOT SCALE DRAWINGS. REPORT ALL DISCREPANCIES TO THE DESIGNER BEFORE PROCEEDING.

SHEET NO:

ID3

REV. A